


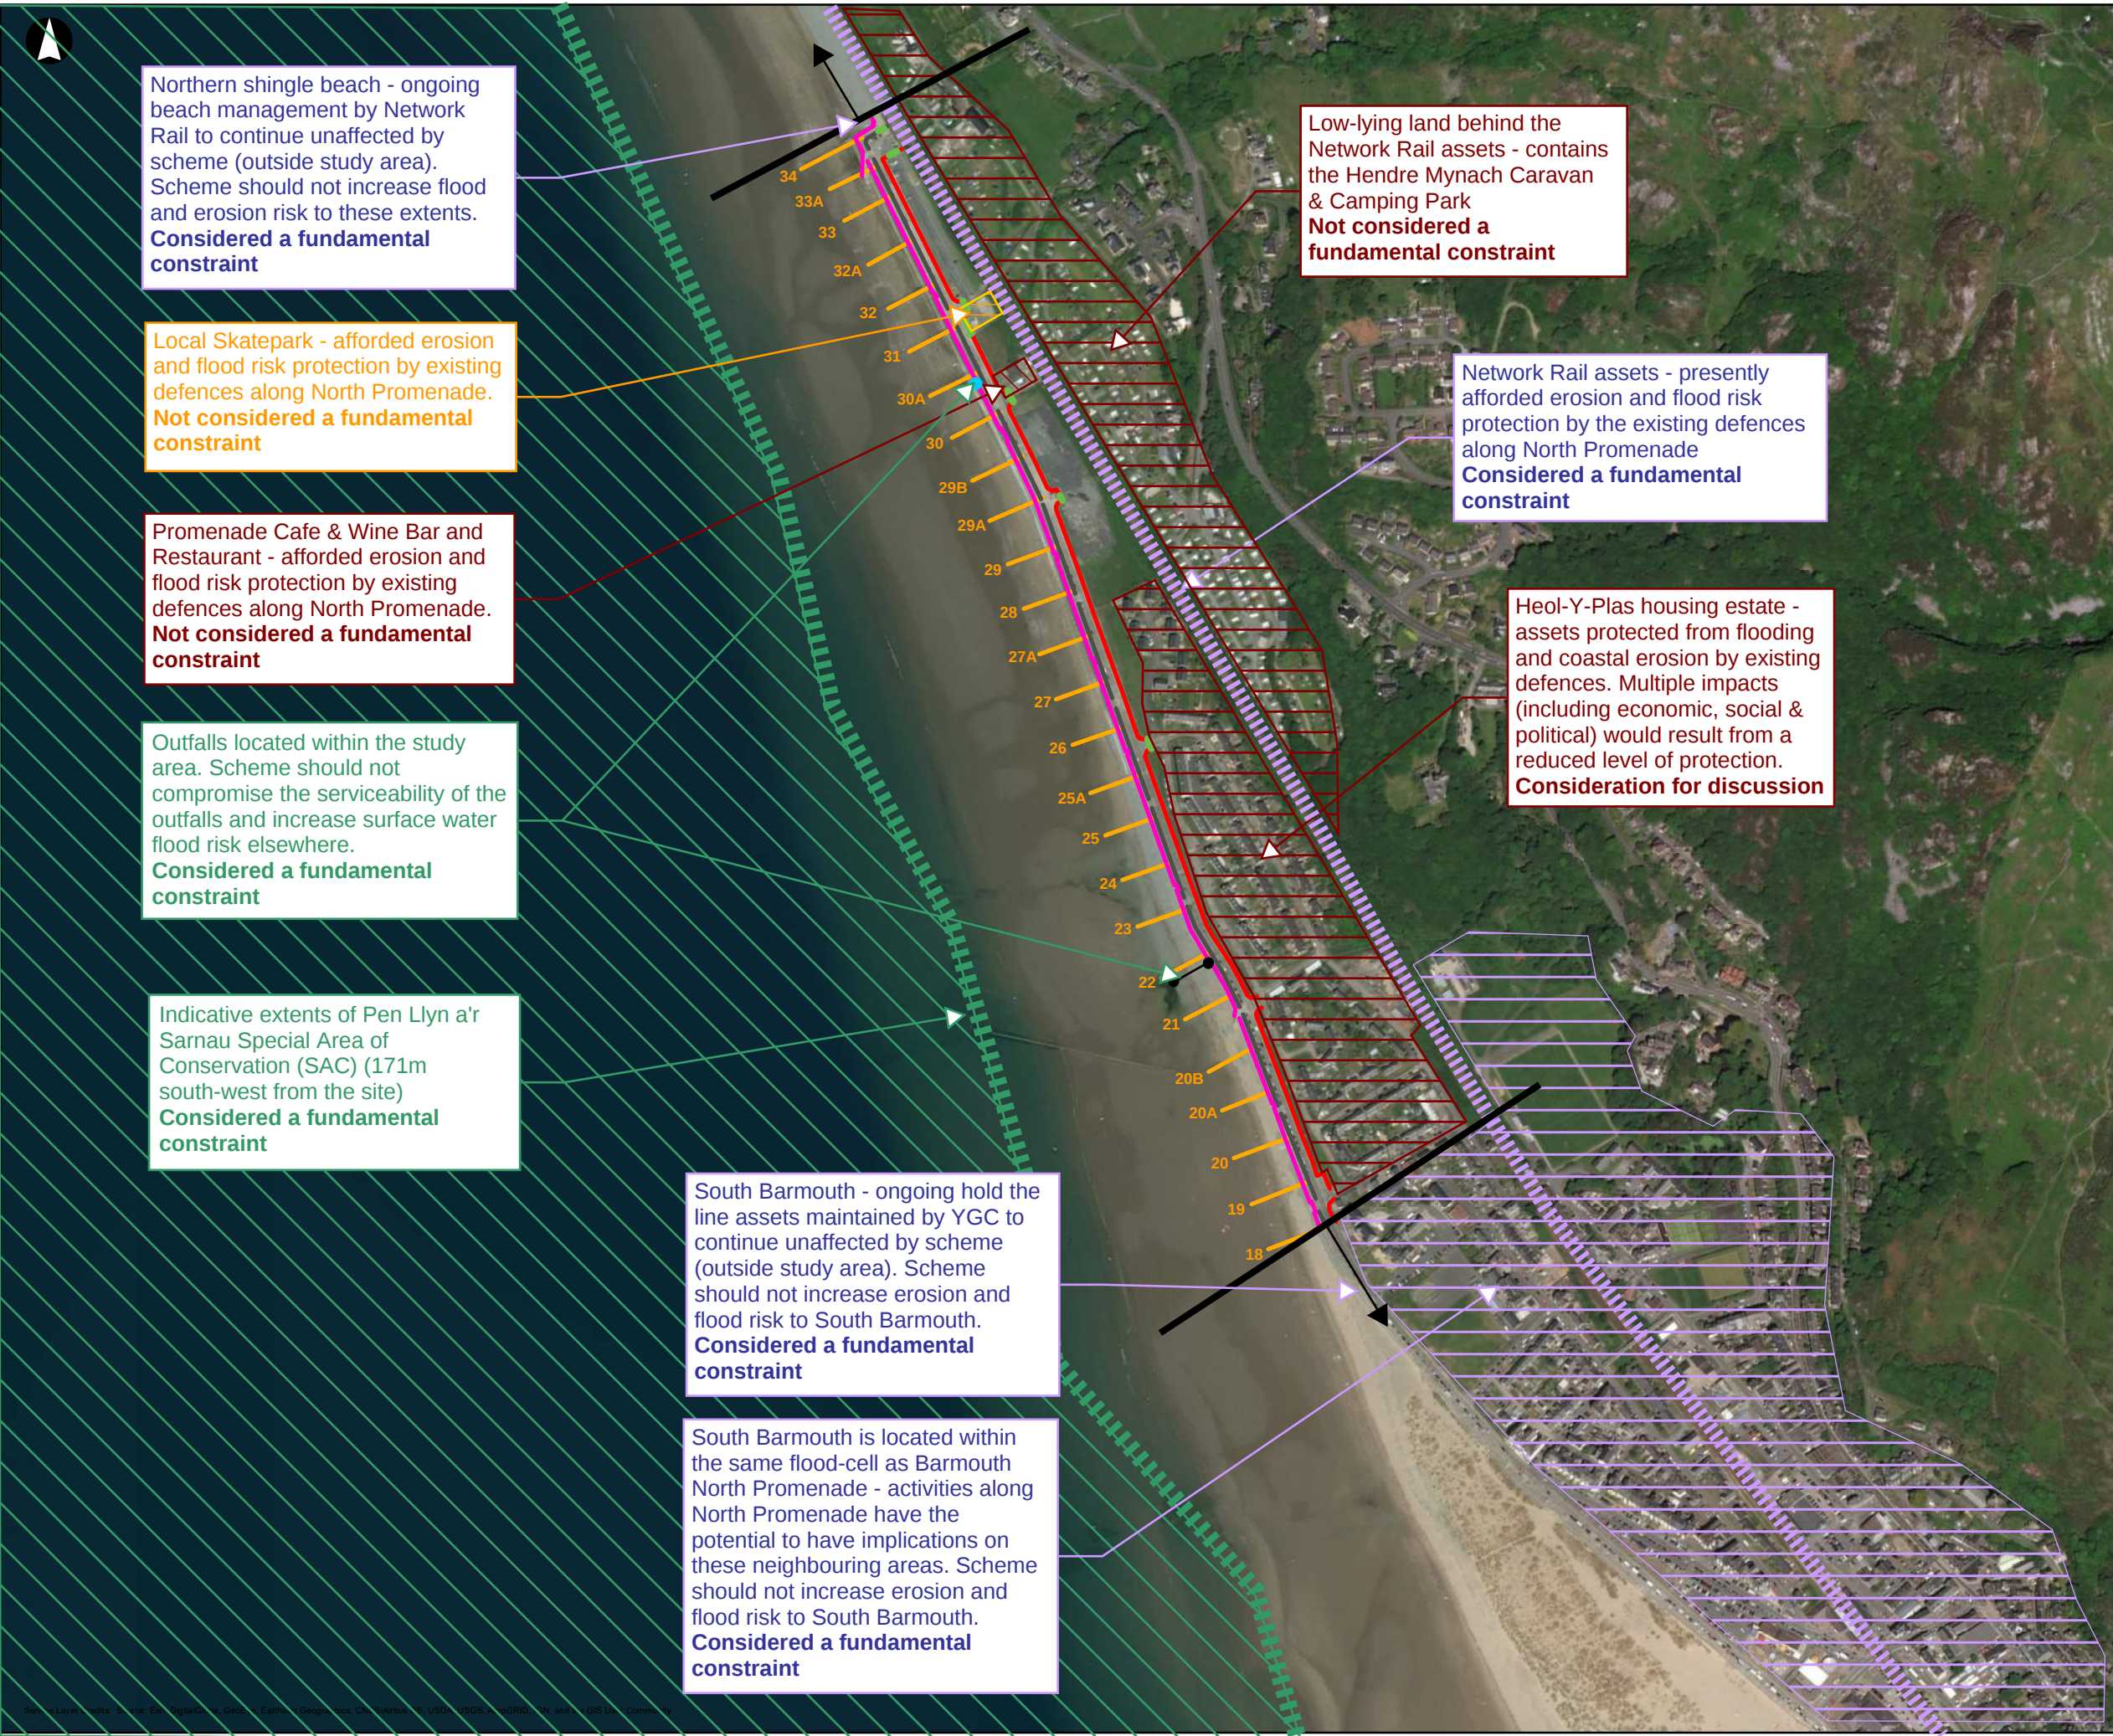

Legend

Existing Coastal Defences:

- Sea wall
- Secondary wall
- Tertiary wall
- Demountable barriers
- Groynes
- Surface water culvert
- Surface water pumps and flapped outfalls

Key Constraints:

Economic

Social

Environmental

Political

Stakeholders

Key constraints related to Barmouth North Promenade

P0	2018-10-04	NM	RJ	RC
----	------------	----	----	----

Issue	Date	By	Chkd	Appd

Metres

080160320

ARUP

4 Pierhead Street
Cardiff CF10 4QP
Tel +44 29 2047 3727 Fax +44 29 2047 2277
www.arup.com

Client

YGC
(Ymgynghoriaeth Gwynedd Consultancy)

Job Title

Barmouth North Promenade

Options Appraisal - Constraints Map

Scale at A3

1:6,000

Job No	Drawing Status
264326-00	Preliminary
Drawing No	Issue
SK005	P0